
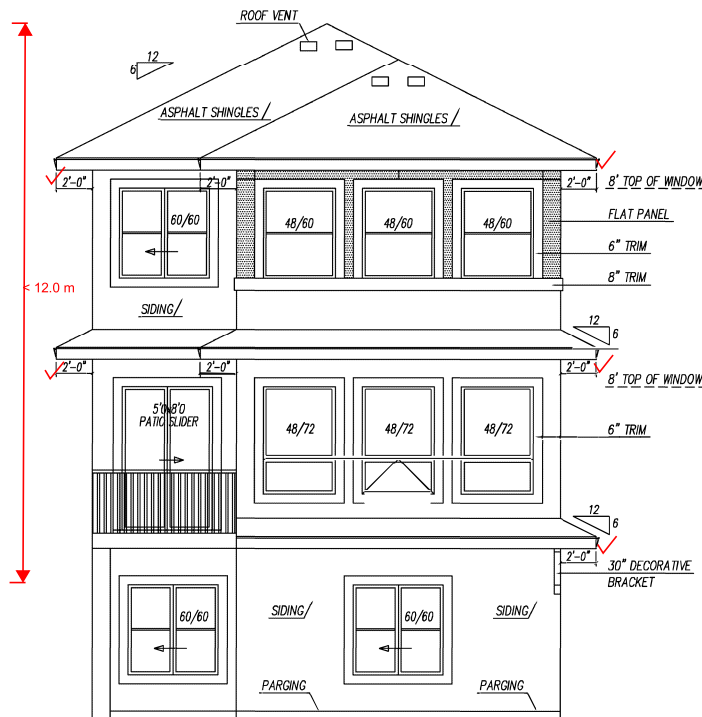


Reviewed June 20, 2025 FN

REAR ELEVATION

DESIGNED	SCALE 3/16"=1'-0"
DRAWN	DRAWING NO
DATE MAY 16 2025	1/7

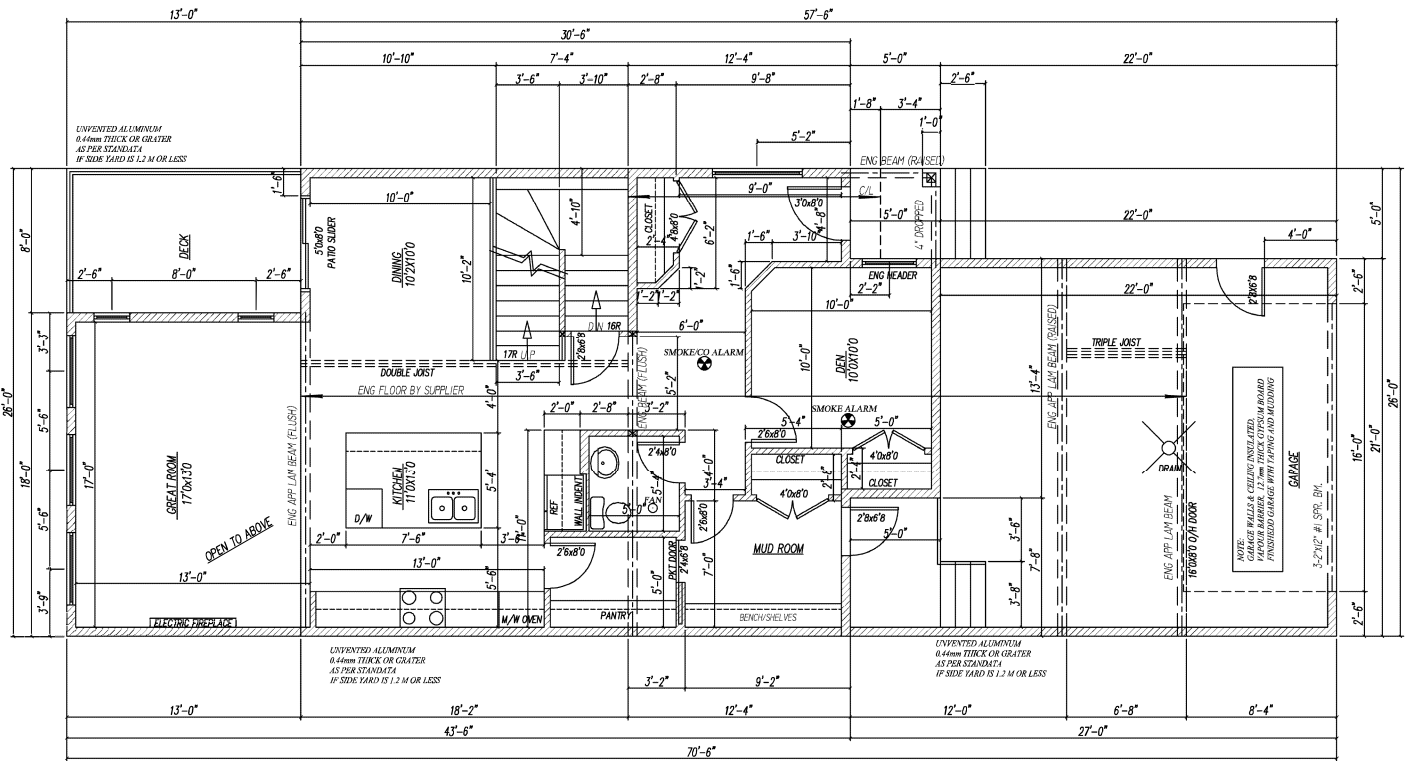

MAIN FLOOR PLAN 1094 SQ.FT.
GARAGE 513 SQ.FT.

HI-TECH DESIGNS
CANADA LTD.
6714 75 ST NW #2
EDMONTON, AB T6E 6T9
PHONE: (780) 450-4512
FAX: 1-888-872-6593

THESE PLANS, DESIGNS AND DETAILS ARE THE PROPERTY OF
HI-TECH DESIGNS CANADA LTD. AND MAY NOT BE REPRODUCED
IN WHOLE OR IN PART, WITHOUT WRITTEN CONSENT FROM HI-TECH DESIGNS.
CONTRACTOR / BUILDER SHALL VERIFY ALL SPECIFICATIONS AND
DIMENSIONS BEFORE COMMENCING CONSTRUCTION AND REPORT ANY ERRORS
OR OMISSIONS TO THIS OFFICE. ALL DIMENSIONS SHALL BE READ NOT SCALED.

LOT-19, BLOCK-3, PLAN-252 0424
CRYSTAL CREEK
205 CRYSTAL CREEK DRIVE, LEDUC

AREA

BUILDER/CLIENT

AMRIK

DESIGNED

SCALE
3/16"=1'-0"

DRAWN

DRAWING NO

DATE

4/7

UPPER FLOOR PLAN 1094 SQ.FT.

DESIGNED	SCALE 3/16"=1'-0"
DRAWN	DRAWING NO
DATE	5/7