

© Satt Associates Inc.

**DRAWING INDEX**

- A1.00 COVER PAGE
- A1.01 SITE PLAN
- A1.02 FRONT ELEVATION
- A1.03 REAR ELEVATION
- A1.04 LEFT ELEVATION
- A1.05 RIGHT ELEVATION
- A2.01 BASEMENT FLOOR PLAN
- A2.02 FIRST FLOOR PLAN
- A2.03 SECOND FLOOR PLAN
- A2.04 ROOF FLOOR PLAN
- A3.01 BUILDING SECTION A
- A4.01 3D PERSPECTIVES

**ADMIRE HOMES**

LOT 18 BLOCK 8 PLAN 5375HW  
 10452 158 STREET NW, EDMONTON, AB  
 BRITANNIA YOUNGSTOWN

ZONE: RS



NOTE:  
 THE BASIC 3D RENDERING SHOWN IS ONLY FOR  
 GRAPHICAL REPRESENTATION ONLY.  
 IT SHOULD NOT BE USED TO SERVE ANY CONSTRUCTION  
 PURPOSE.

**ADMIRE HOMES**  
  
 LOT 18 BLOCK 8 PLAN 5375HW  
 10452 158 STREET NW, EDMONTON, AB  
 BRITANNIA YOUNGSTOWN  
  
 ZONE: RS

No.	Description	dd/mm/yy	dwn by	chk by
0	CITY COMMENTS	19/09/2025	SJM	DHB
1	ELEVATION CHANGES	29/11/2025	SJM	MSP
2	STAIRS/ HEADROOM	07/01/2026	SJM	AH
3	16 RISERS 2ND FLOOR, BEDROOM CHANGES	10/03/2026	SJM	AH


**Satt Associates Inc.**  
*Always Striving For Excellence*

#206, 3132 Parsons Road NW, Edmonton, AB, T6N 1L6  
 (587) 315-8887  
 design@sattengg.com  
 www.sattengg.com



JOB#: SAD25-463-2
COVER PAGE
SHEET: A1.00
SCALE

Printed: 3/10/2026 4:03:38 PM

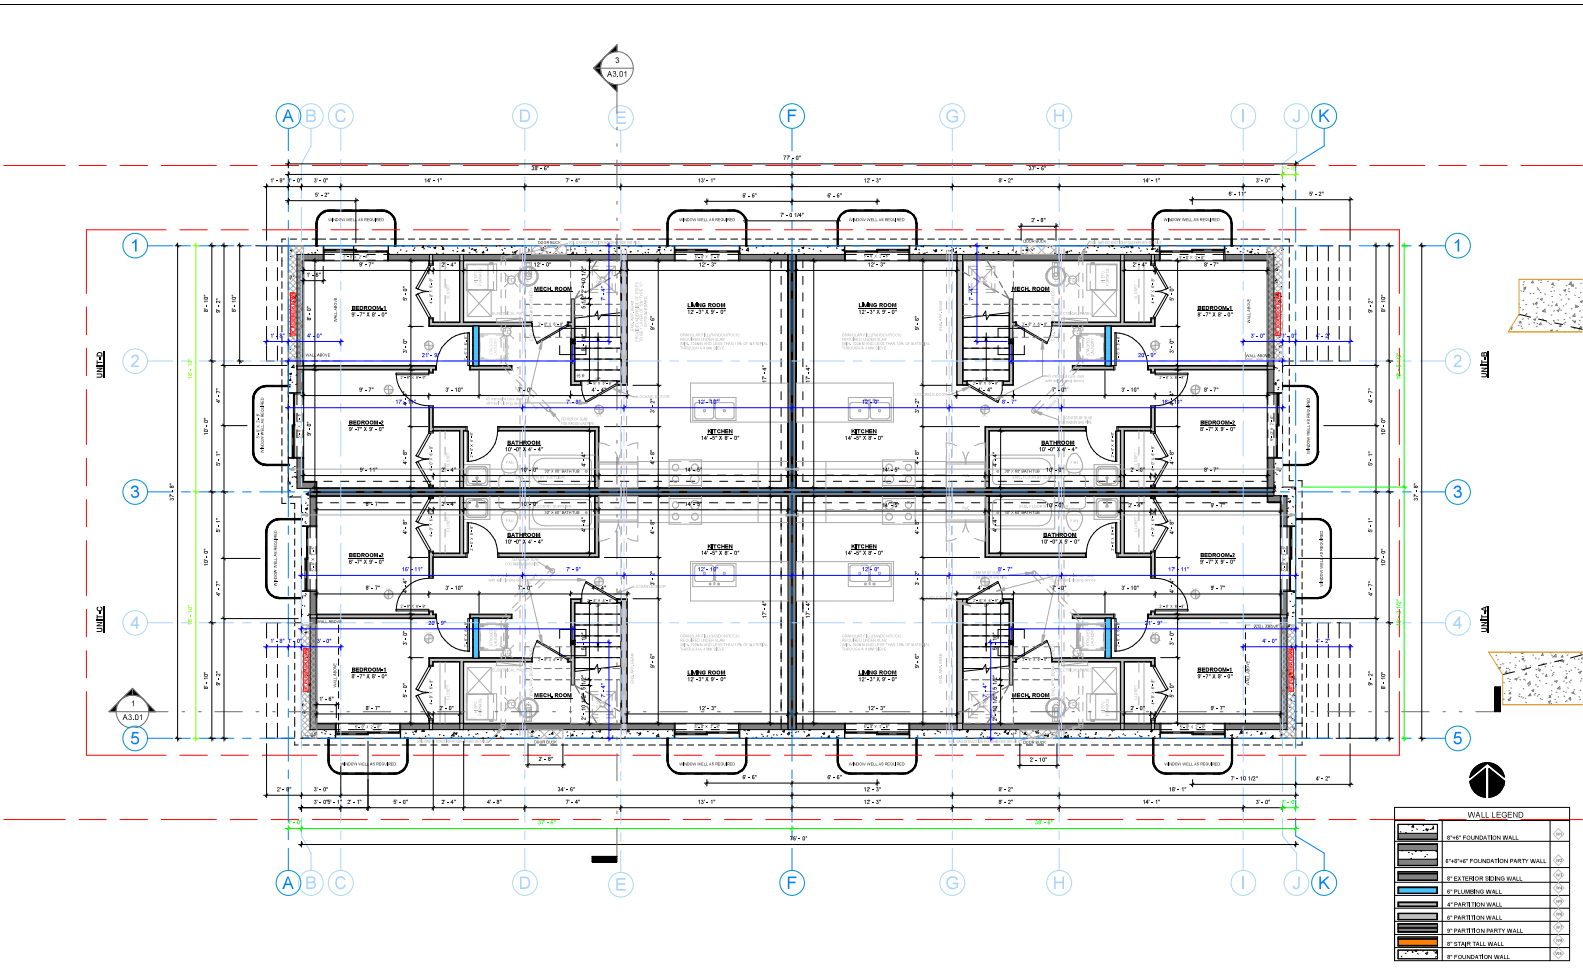


**ADMIRE HOMES**  
 LOT 18 BLOCK 8 PLAN 5375HW  
 10452 158 STREET NW, EDMONTON, AB  
 BRITANNIA YOUNGSTOWN  
 ZONE: RS

No.	Description	dd/mm/yy	dwn by	chk by
0	CITY COMMENTS	19/09/2025	SJM	DHB
1	ELEVATION CHANGES	29/11/2025	SJM	MSP
2	STAIRS/ HEADROOM	07/01/2026	SJM	AH
3	16 RISERS 2ND FLOOR, BEDROOM CHANGES	10/03/2026	SJM	AH

**Satt Associates Inc.**  
*Always Striving For Excellence*  
 #206, 3132 Parsons Road NW, Edmonton, AB, T6N 1L6  
 (587) 315-6887  
 design@sattengg.com  
 www.sattengg.com



JOB#: SAD25-463-2  
**BASEMENT FLOOR PLAN**  
 SHEET: A2.01  
 SCALE 3/16" = 1'-0"

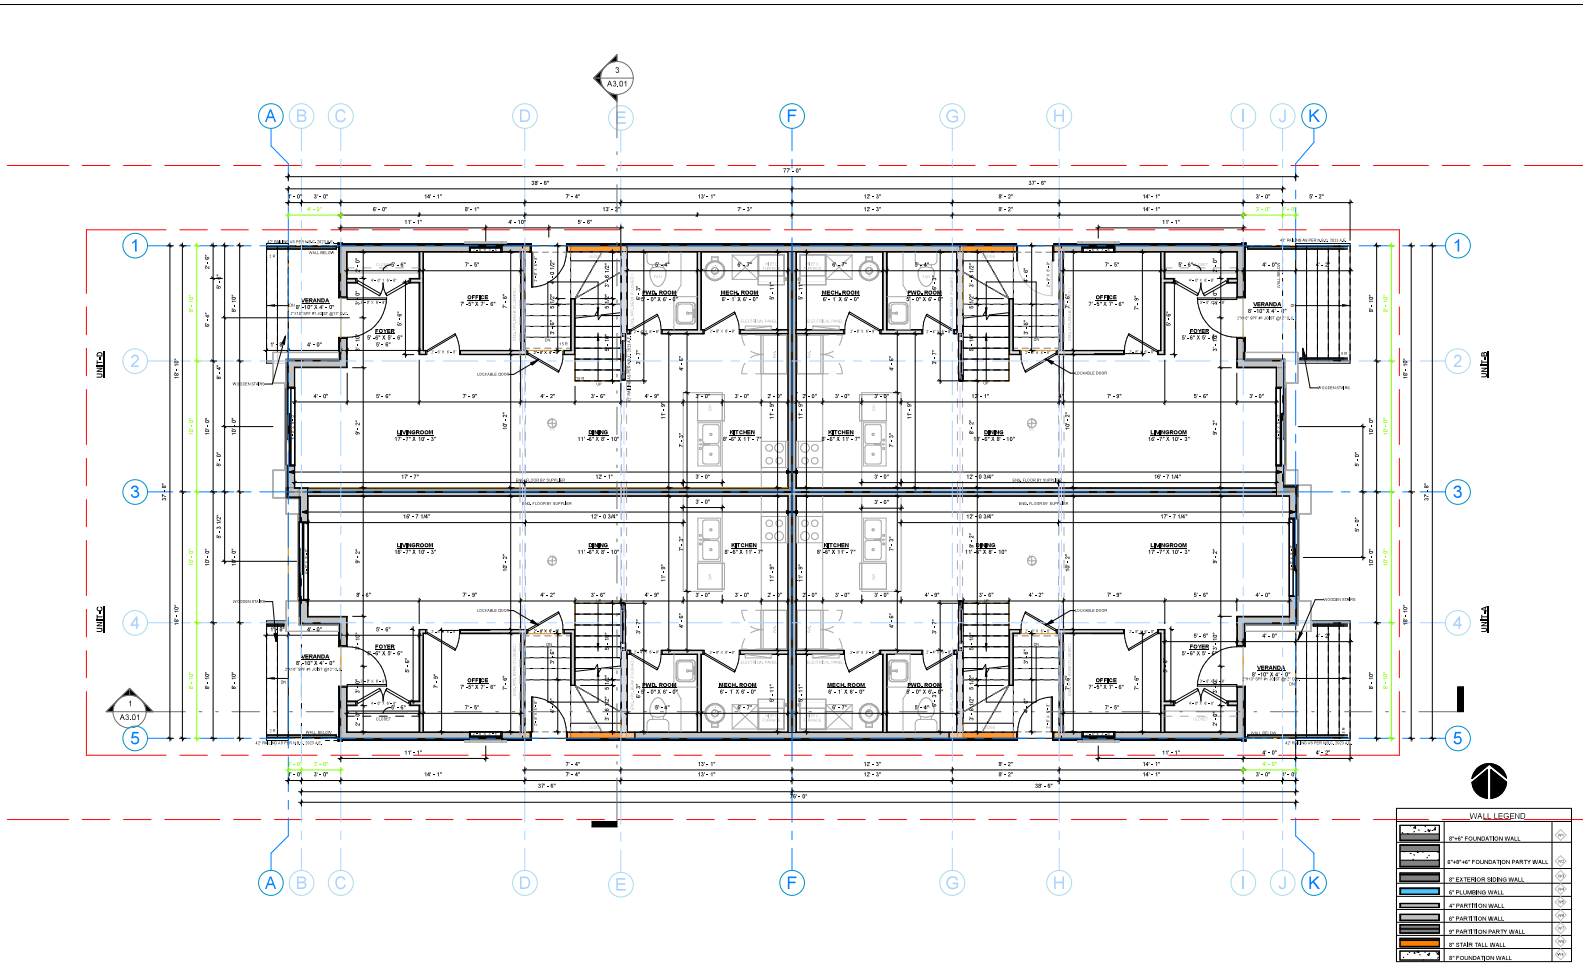


**ADMIRE HOMES**  
 LOT 18 BLOCK 8 PLAN 5375HW  
 10452 158 STREET NW, EDMONTON, AB  
 BRITANNIA YOUNGSTOWN  
 ZONE: RS

No.	Description	dd/mm/yy	dwn by	chk by
0	CITY COMMENTS	19/09/2025	SJM	DHB
1	ELEVATION CHANGES	29/11/2025	SJM	MSP
2	STAIRS/ HEADROOM	07/01/2026	SJM	AH
3	16 RISERS 2ND FLOOR, BEDROOM CHANGES	10/03/2026	SJM	AH

**Satt Associates Inc.**  
*Always Striving For Excellence*  
 #206, 3132 Parsons Road NW, Edmonton, AB, T6N 1L6  
 (587) 315-8887  
 design@sattengg.com  
 www.sattengg.com



JOB#: SAD25-463-2  
**FIRST FLOOR PLAN**  
 SHEET: A2.02  
 SCALE 3/16" = 1'-0"

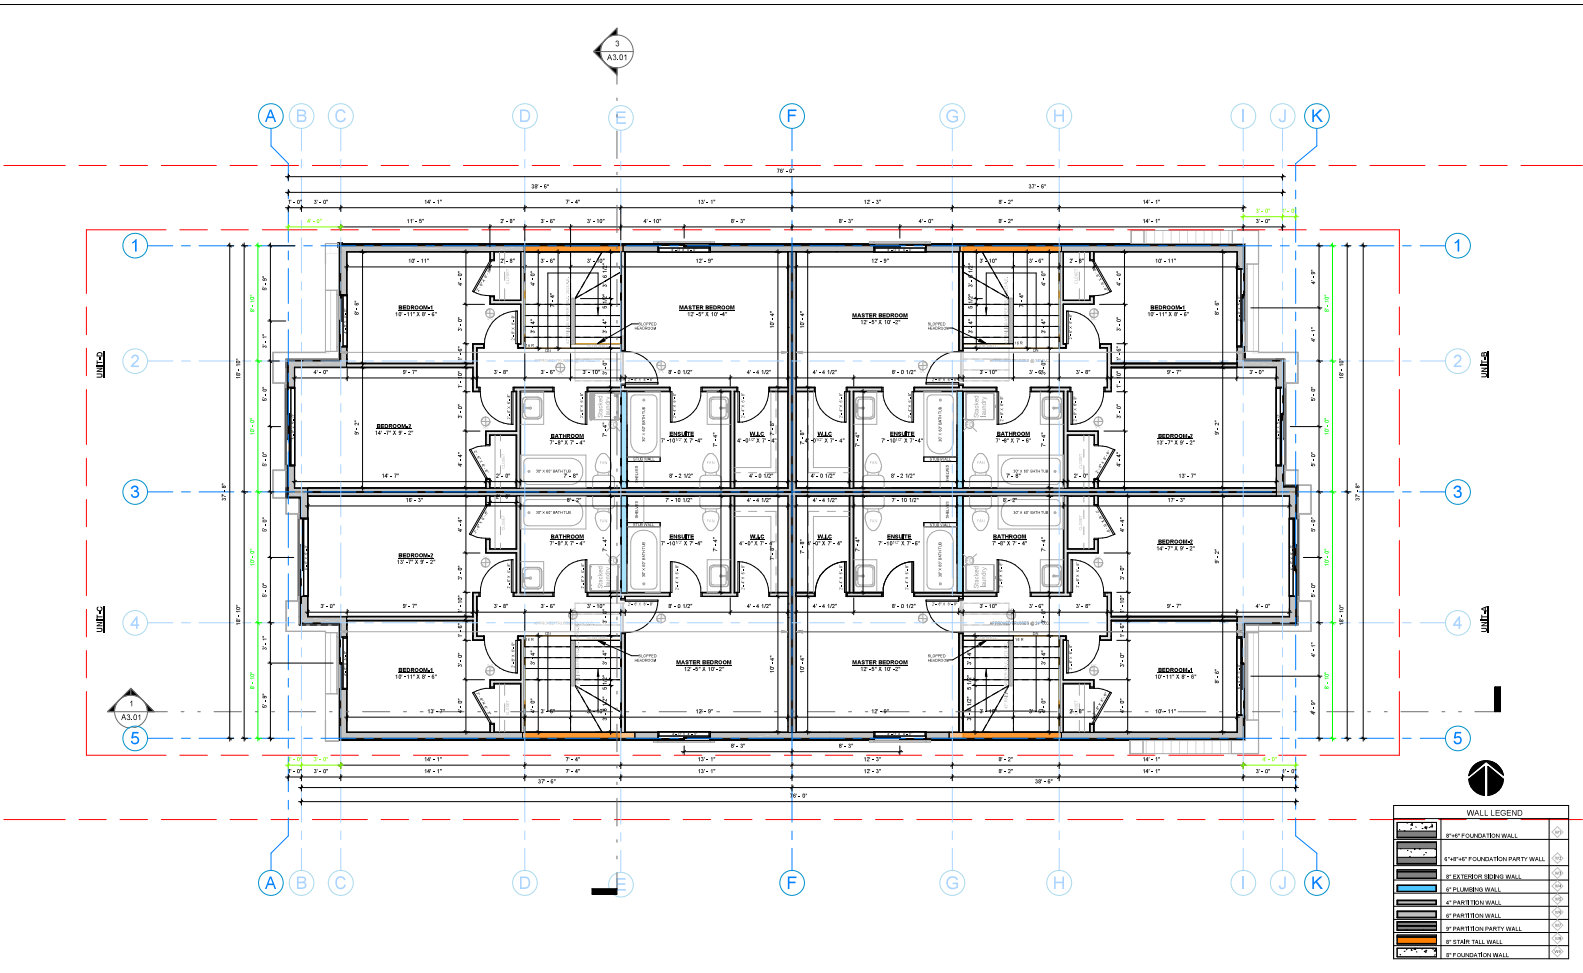

**ADMIRE HOMES**  
 LOT 18 BLOCK 8 PLAN 5375HW  
 10452 158 STREET NW, EDMONTON, AB  
 BRITANNIA YOUNGSTOWN  
 ZONE: RS

No.	Description	dd/mm/yy	dwn by	chk by
0	CITY COMMENTS	19/09/2025	SJM	DHB
1	ELEVATION CHANGES	29/11/2025	SJM	MSP
2	STAIRS/ HEADROOM	07/01/2026	SJM	AH
3	16 RISERS 2ND FLOOR, BEDROOM CHANGES	10/03/2026	SJM	AH

**Satt Associates Inc.**  
*Always Striving For Excellence*  
 #206, 3132 Parsons Road NW, Edmonton, AB, T6N 1L6  
 (587) 315-6887  
 design@sattengg.com  
 www.sattengg.com



JOB#: SAD25-463-2  
**SECOND FLOOR PLAN**  
 SHEET: A2.03  
 SCALE 3/16" = 1'-0"