

© Satt Associates Inc. CONSTRUCTION DOCUMENTS ARE THE PROPERTY OF SATT ASSOCIATES INC. AND ARE NOT TO BE REPRODUCED OR TRANSMITTED IN ANY FORM OR BY ANY MEANS, ELECTRONIC OR MECHANICAL, WITHOUT THE WRITTEN PERMISSION OF SATT ASSOCIATES INC.

DRAWING INDEX

- A1.00 COVER PAGE
- A1.01 SITE PLAN
- A2.01 FRONT & REAR ELEVATION
- A2.02 RIGHT ELEVATION
- A2.03 LEFT ELEVATION
- A3.01 BASEMENT FLOOR PLAN
- A3.02 FIRST FLOOR PLAN
- A3.03 SECOND FLOOR PLAN
- A3.04 ROOF FLOOR PLAN
- A4.01 BUILDING SECTION A
- A4.02 BUILDING SECTION B
- A5.01 3D PERSPECTIVES

2234093 ALBERTA LTD

LOT 8 BLOCK 13 PLAN 4414KS
10462 161 STREET NW, EDMONTON, AB



NOTE
THE BASIC 3D RENDERING SHOWN IS ONLY FOR GRAPHICAL REPRESENTATION ONLY. IT SHOULD NOT BE USED TO SERVE ANY CONSTRUCTION PURPOSE.

2234093 ALBERTA LTD

LOT 8 BLOCK 13 PLAN 4414KS
10462 161 STREET NW, EDMONTON, AB

No.	Description	dd/mm/yy	dwn by	chk by
A	ISSUED FOR REVIEW	03/07/25	PHP	DHB
B	CHANGE IN FLOOR PLAN	21/07/25	KRK	DHB
C	CHANGE IN FLOOR PLAN	19/12/25	SJM	PHP
D	ELEVATION	24/12/25	DJV	PHP



#206, 3132 Parsons Road NW, Edmonton, AB, T6N 1L6
(587) 315-8887
design@sattengg.com
www.sattengg.com




JOB#: SAD25-794-1

COVER PAGE

SHEET: A1.00

SCALE

Printed : 12/24/2025 10:59:16 PM

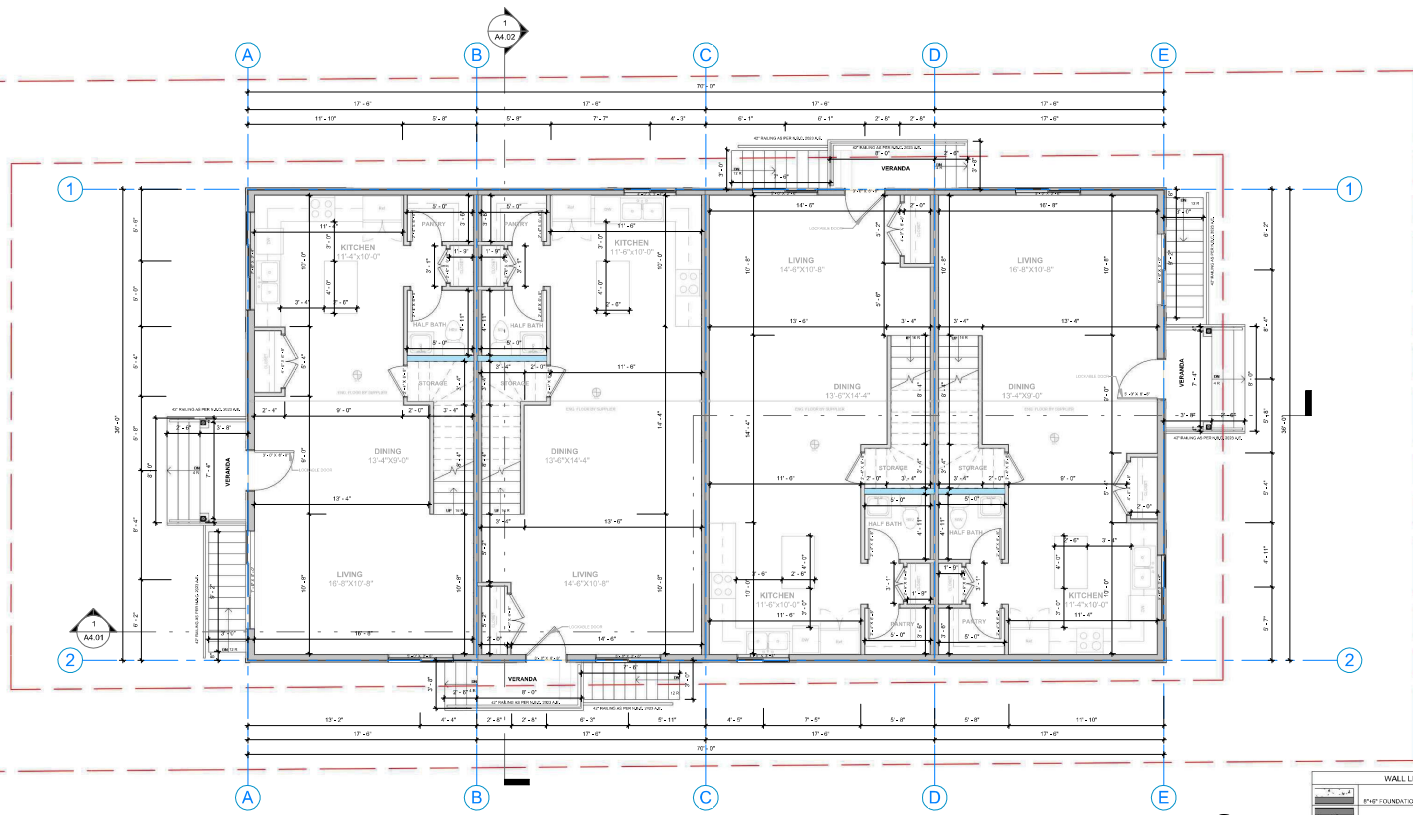

WALL LEGEND	
	8" FOUNDATION WALL
	8" FOUNDATION PARTY WALL
	8" EXTERIOR SIDING WALL
	8" GARAGE WALL
	4" PARTITION WALL
	8" PARTITION WALL
	8" PARTITION PARTY WALL
	8" STAIR WALL
	8" FOUNDATION WALL
	8" LIVING WALL

2234093 ALBERTA LTD

LOT 8 BLOCK 13 PLAN 4414KS
10462 161 STREET NW, EDMONTON, AB

No.	Description	dd/mm/yy	dwn by	chk by
A	ISSUED FOR REVIEW	03/07/25	PHP	DHB
B	CHANGE IN FLOOR PLAN	21/07/25	KRK	DHB
C	CHANGE IN FLOOR PLAN	19/12/25	SJM	PHP
D	ELEVATION	24/12/25	DJV	PHP

Satt Associates Inc.
Always Striving For Excellence

#206, 3132 Parsons Road NW, Edmonton, AB, T6N 1L6
(587) 315-6887
design@sattengg.com
www.sattengg.com



JOB#: SAD25-794-1

FIRST FLOOR PLAN

SHEET: A3.02

SCALE 3/16" = 1'-0"



2234093 ALBERTA LTD
 LOT 8 BLOCK 13 PLAN 4414KS
 10462 161 STREET NW, EDMONTON, AB


No.	Description	dd/mm/yy	dwn by	chk by
A	ISSUED FOR REVIEW	03/07/25	PHP	DHB
B	CHANGE IN FLOOR PLAN	21/07/25	KRK	DHB
C	CHANGE IN FLOOR PLAN	19/12/25	SJM	PHP
D	ELEVATION	24/12/25	DJV	PHP

Satt Associates Inc.
Always Striving For Excellence

#206, 3132 Parsons Road NW, Edmonton, AB, T6N 1L6
 (587) 315-8887
 design@sattengg.com
 www.sattengg.com



JOB#: SAD25-794-1
SECOND FLOOR PLAN
 SHEET: A3.03
 SCALE 3/16" = 1'-0"

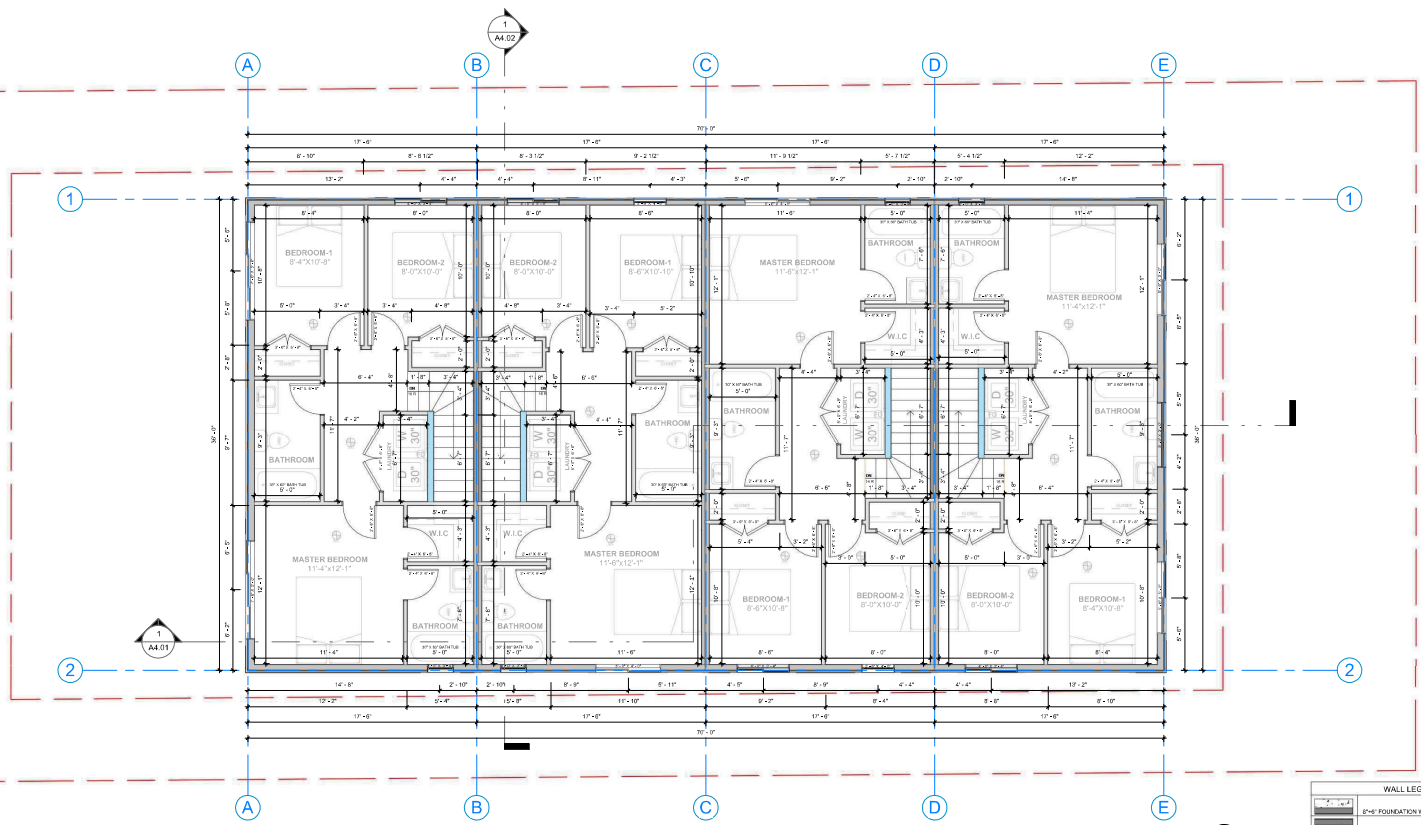

WALL LEGEND

[Symbol]	6" F FOUNDATION WALL	105
[Symbol]	6" F F FOUNDATION PARTY WALL	106
[Symbol]	6" EXTERIOR FINISH WALL	107
[Symbol]	GAUGE WALL	108
[Symbol]	6" PARTITION WALL	109
[Symbol]	6" PARTITION PARTY WALL	110
[Symbol]	6" STAIR TAIL WALL	111
[Symbol]	6" FOUNDATION TAIL	112
[Symbol]	FLARING WALL	113