

WALL LEGEND	
[Symbol]	8"HD FOUNDATION WALL (10)
[Symbol]	8"HD FOUNDATION PARTY WALL (10)
[Symbol]	6" EXTERIOR SOUND WALL (10)
[Symbol]	6" GARBAGE WALL (10)
[Symbol]	4" PARTITION WALL (10)
[Symbol]	6" PARTITION PARTY WALL (10)
[Symbol]	6" STAIR FIVE WALL (10)
[Symbol]	8" FOUNDATION WALL (10)
[Symbol]	6" PLUMBING WALL (10)

No.	Description	dd/mm/yy	dwn by	chk by
0	ISSUED FOR PERMIT	15/09/2025	PJP	AH
1	BASEMENT WALL STAIRS-PADS/ BEAMS	03/12/2025	PJP	AH
2	CANTILEVER REDUCE	20/12/2025	DJV	MSP
3	ISSUED FOR REVIEW	10/01/2026	SPR	MSP

Satt Associates Inc.
Always Striving For Excellence

#206, 3132 Parsons Road NW, Edmonton, AB, T6N 1L6
 (587) 315-8887
 ds-ign@sattengg.com
 www.sattengg.com




JOB#: SAD25-463-6

BASEMENT FLOOR PLAN

SHEET: A3.01

SCALE 3/16" = 1'-0"

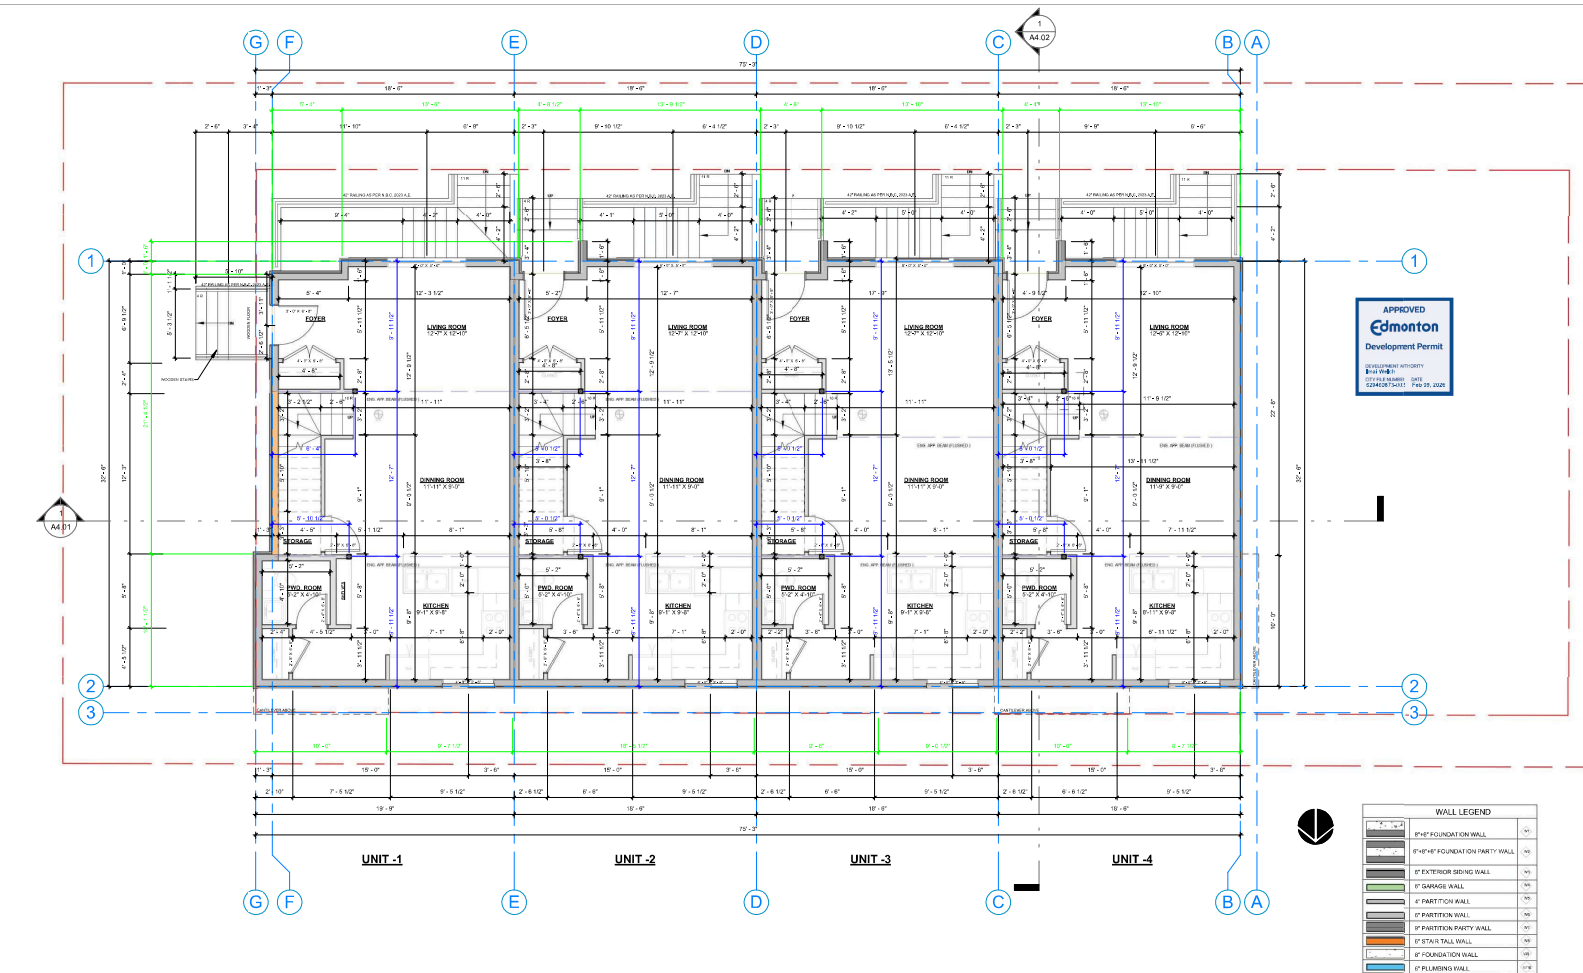

WALL LEGEND	
	8\"/>
	6\"/>
	4\"/>
	2\"/>
	1\"/>
	1\"/>
	1\"/>
	1\"/>
	1\"/>
	1\"/>

YORK CUSTOM HOMES

LOT 24 BLOCK 13 PLAN 5022KS
15220, 91 AVENUE NW, EDMONTON, AB
JASPER PARK
ZONE: RS


No.	Description	dd/mm/yy	dwn by	chk by
0	ISSUED FOR PERMIT	15/09/2025	PJP	AH
1	BASEMENT WALL STAIRS-PADS/ BEAMS	03/12/2025	PJP	AH
2	CANTILEVER REDUCE	20/12/2025	DJV	MSP
3	ISSUED FOR REVIEW	10/01/2026	SPR	MSP

Satt Associates Inc.
Always Striving For Excellence

#206, 3132 Parsons Road NW, Edmonton, AB, T6N 1L6
(587) 315-8887
design@sattengg.com
www.sattengg.com



JOB#: SAD25-463-6
FIRST FLOOR PLAN
SHEET: A3.02
SCALE 3/16" = 1'-0"

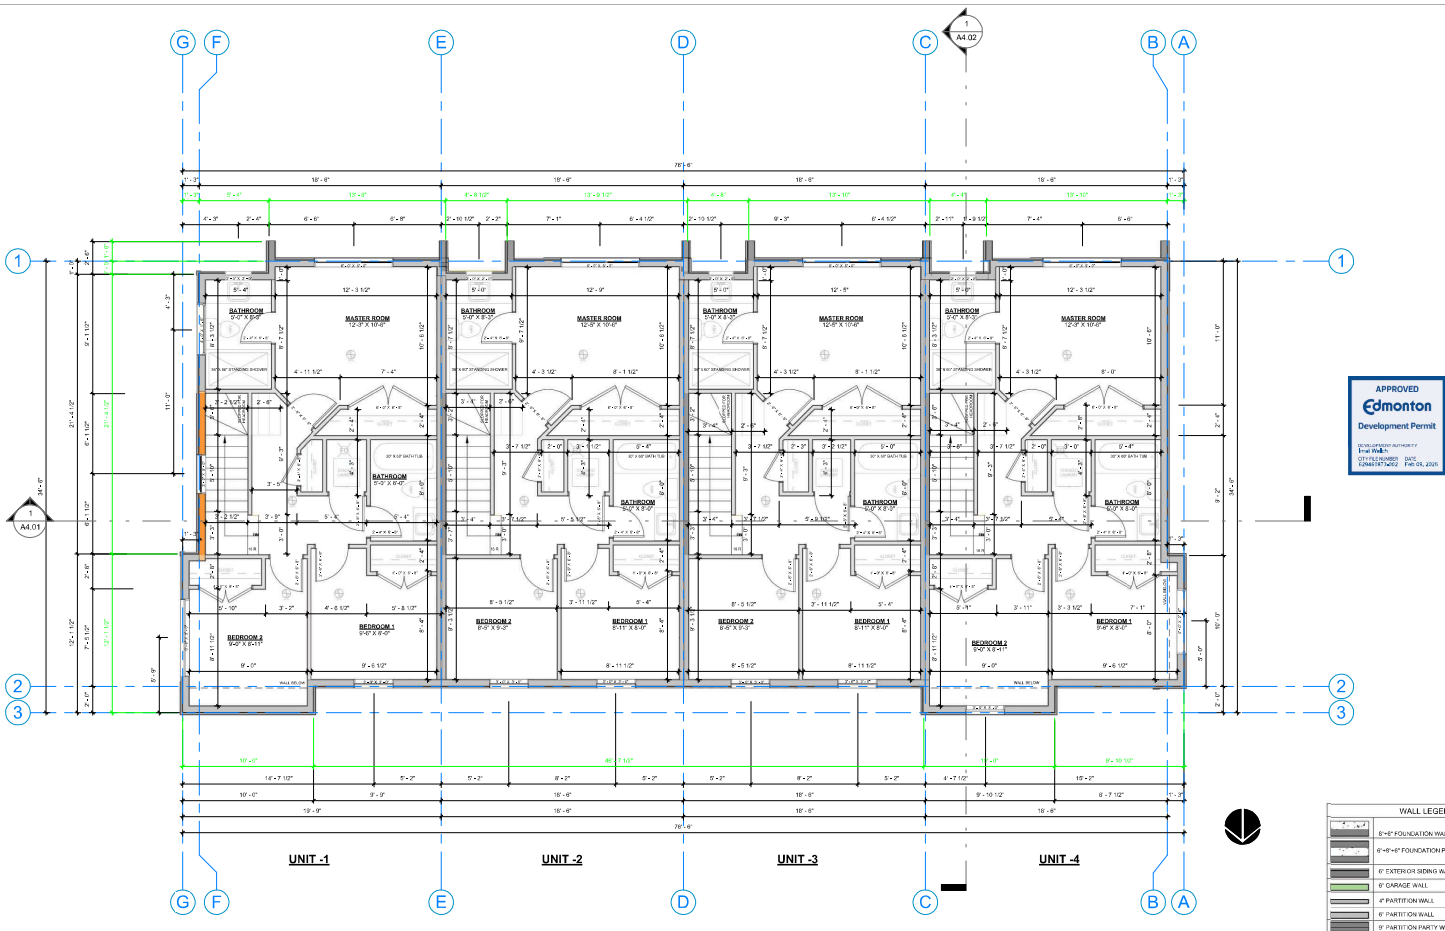

WALL LEGEND	
[Symbol]	6" FOUNDATION WALL
[Symbol]	6" FOUNDATION PARTY WALL
[Symbol]	6" EXTERIOR SIDING WALL
[Symbol]	6" GARAGE WALL
[Symbol]	6" PARTITION WALL
[Symbol]	6" PARTITION PARTY WALL
[Symbol]	6" STAIR TALL WALL
[Symbol]	6" FOUNDATION WALL
[Symbol]	6" FILLING WALL

YORK CUSTOM HOMES

LOT 24 BLOCK 13 PLAN 5022KS
15220, 91 AVENUE NW, EDMONTON, AB
JASPER PARK
ZONE: RS

No.	Description	dd/mm/yy	dwn by	chk by
0	ISSUED FOR PERMIT	15/09/2025	PJP	AH
1	BASEMENT WALL STAIRS-PADS/ BEAMS	03/12/2025	PJP	AH
2	CANTILEVER REDUCE	20/12/2025	DJV	MSP
3	ISSUED FOR REVIEW	10/01/2026	SPR	MSP



#206, 3132 Parsons Road NW, Edmonton, AB, T6N 1L6
(587) 315-8887
design@sattengg.com
www.sattengg.com



JOB#: SAD25-463-6

SECOND FLOOR PLAN

SHEET: A3.03

SCALE 3/16" = 1'-0"