

© Satt Associates Inc.
CONTRACTOR: BUILDERS SHALL VERIFY ALL DIMENSIONS AND DIMENSIONS BEFORE COMMENCING CONSTRUCTION.
AND VERIFY CONSTRUCTION TO THE SPECIFICATIONS AND DIMENSIONS SHOWN ON THIS SET OF DRAWINGS.
PURPOSE

DRAWING INDEX

- A1.00 COVER PAGE
- A1.01 FRONT ELEVATION
- A1.02 REAR ELEVATION
- A1.03 RIGHT ELEVATION
- A1.04 LEFT ELEVATION
- A2.01 BASEMENT FLOOR PLAN
- A2.02 FIRST FLOOR PLAN
- A2.03 SECOND FLOOR PLAN
- A2.04 ROOF FLOOR PLAN
- A3.01 BUILDING SECTION A
- A4.01 3D PERSPECTIVES

ADMIRE CUSTOM HOMES

LOT 21&22 BLOCK 10 PLAN 132 3221
48.50 HAZELWOOD LANE, SPRUCE GROVE, AB
HILLDOWNS



NOTE:
THIS 3D RENDERING SHOWN IS ONLY FOR
REPRESENTATION ONLY.
IT SHOULD NOT BE USED TO GUIDE ANY CONSTRUCTION
PURPOSE

ADMIRE CUSTOM HOMES

LOT 21&22 BLOCK 10 PLAN 132 3221
48.50 HAZELWOOD LANE, SPRUCE GROVE, AB
HILLDOWNS

No.	Description	dd/mm/yy	dwg by	chk by
A	ISSUED FOR REVIEW	12/09/24	PHP	DHB
B	ISSUED FOR REVIEW	19/09/24	PHP	DHB
0	ISSUED FOR REVIEW	20/09/24	PHP	DHB
1	ARCHITECTURAL CONTROL	04/12/24	PHP	AH
2	ARCHITECTURAL CONTROL	17/12/24	GSP	AH
3	ISSUED FOR REVIEW	22/01/25	GSP	DHB
4	REMOVED SIDE WINDOWS	18/02/25	GSP	AH
5	WITHOUT HRV	03/03/25	GSP	AH



Satt Associates Inc.
Always Striving For Excellence

#206, 3132 Parsons Road NW, Edmonton, AB, T6N 1L6
(587) 315-6867
design@sattengg.com
www.sattengg.com



JOB# : SAD24-494-14

COVER PAGE

SHEET: A1.00

SCALE

GARAGE AREA UNIT-2		
Level	Area	AREA (SQMT)
FIN.GRADE	419 ft ²	39 m ²
GRAND TOTAL	419 ft ²	39 m ²



LOT 21&22 BLOCK 10 PLAN 132 3221
48,50 HAZELWOOD LANE, SPRUCE GROVE, AB
HILLDOWNS

No.	Description	dd/mm/yy	dwn by	chk by
A	ISSUED FOR REVIEW	12/09/24	PHP	DHB
B	ISSUED FOR REVIEW	19/09/24	PHP	DHB
0	ISSUED FOR REVIEW	20/09/24	PHP	DHB
1	ARCHITECTURAL CONTROL	04/12/24	PHP	AH
2	ARCHITECTURAL CONTROL	17/12/24	GSP	AH
3	ISSUED FOR REVIEW	22/01/25	DHB	
4	REMOVED SIDE WINDOWS	18/02/25	GSP	AH
5	WITHOUT HRV	03/03/25	GSP	AH



SCALE 3/16" = 1'-0"




ADMIRE CUSTOM HOMES

LOT 21&22 BLOCK 10 PLAN 132 3221
48.50 HAZELWOOD LANE, SPRUCE GROVE, AB
HILLDOWNS

No.	Description	dd/mm/yy	dwg by	chk by
A	ISSUED FOR REVIEW	12/09/24	PHP	DHB
B	ISSUED FOR REVIEW	19/09/24	PHP	DHB
0	ISSUED FOR REVIEW	20/09/24	PHP	DHB
1	ARCHITECTURAL CONTROL	04/12/24	PHP	AH
2	ARCHITECTURAL CONTROL	17/12/24	GSP	AH
3	ISSUED FOR REVIEW	22/01/25	GSP	DHB
4	REMOVED SIDE WINDOWS	18/02/25	GSP	AH
5	WITHOUT HRV	03/03/25	GSP	AH



#206, 3132 Parsons Road NW, Edmonton, AB, T6N 1L6
(587) 315-6887
design@sattengg.com
www.sattengg.com

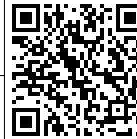

JOB# :SAD24-494-14


REAR ELEVATION

SHEET: A1.02

SCALE 3/16" = 1'-0"

© Satt Associates Inc.

DISCLAIMER: CONTRACTOR / BUILDERS SHALL VERIFY ALL SPECIFICATIONS AND DIMENSIONS BEFORE COMMENCING CONSTRUCTION AND REPORT ANY DISCREPANCIES TO THE ARCHITECT. ALL DIMENSIONS SHOWN ARE INTENT TO SCALE.

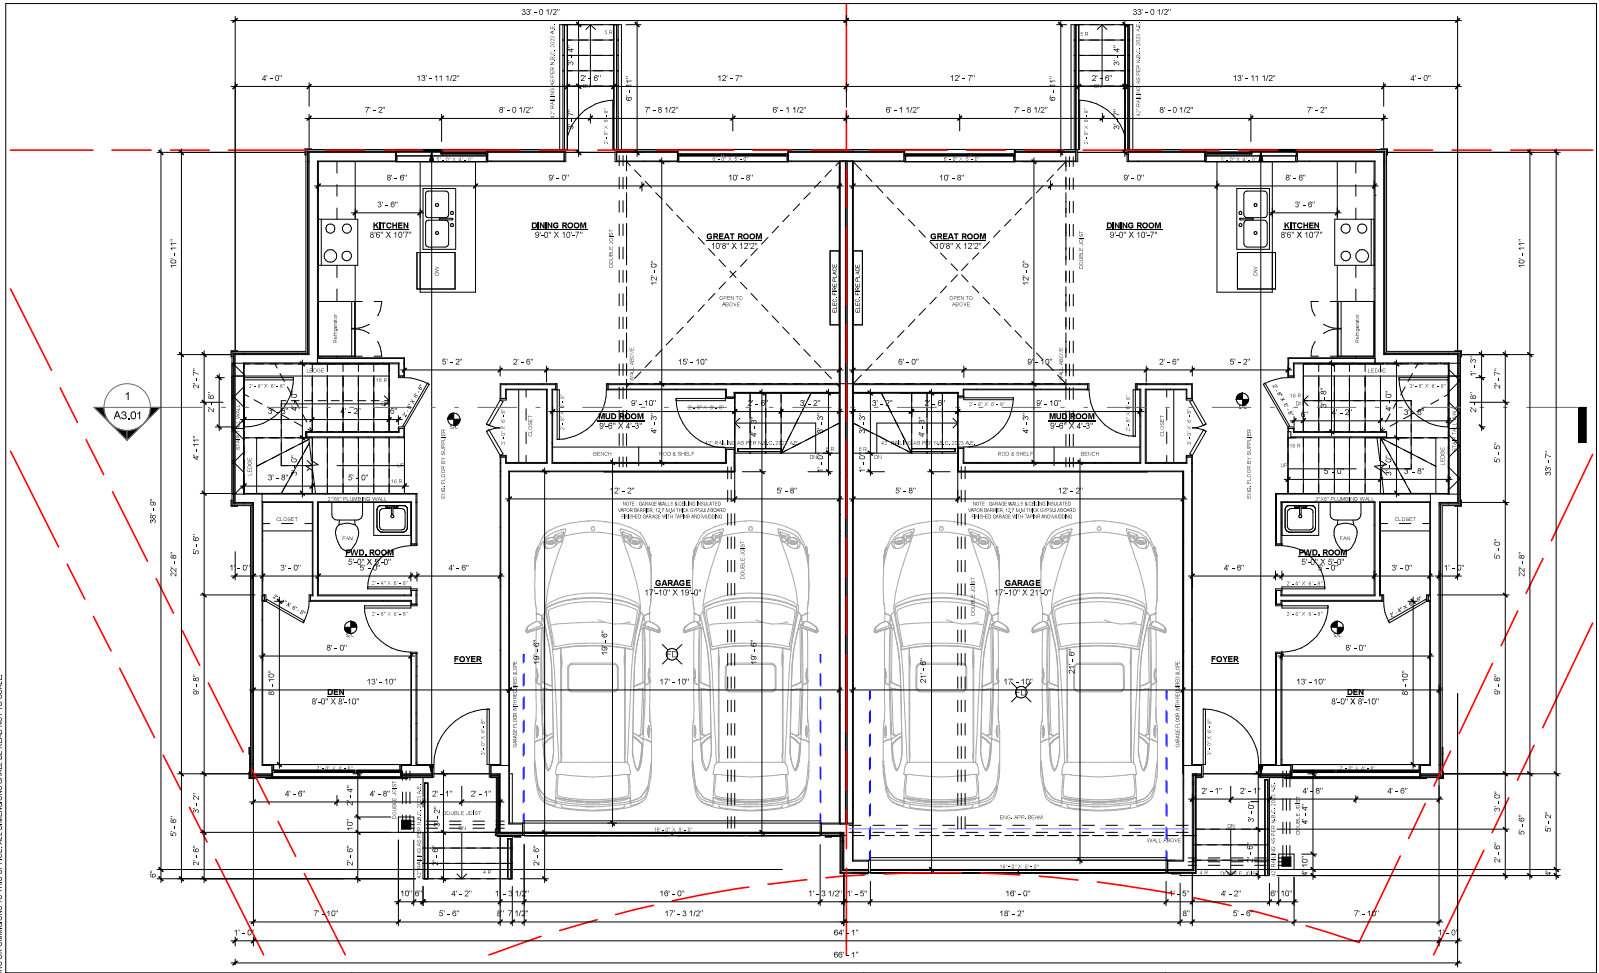

ADMIRE CUSTOM HOMES

LOT 21&22 BLOCK 10 PLAN 132 3221
48.50 HAZELWOOD LANE, SPRUCE GROVE, AB
HILLDOWNS

No.	Description	dd/mm/yy	dn by	chk by
A	ISSUED FOR REVIEW	12/09/24	PHP	DHB
B	ISSUED FOR REVIEW	19/09/24	PHP	DHB
0	ISSUED FOR REVIEW	20/09/24	PHP	DHB
1	ARCHITECTURAL CONTROL	04/12/24	PHP	AH
2	ARCHITECTURAL CONTROL	17/12/24	GSP	AH
3	ISSUED FOR REVIEW	22/01/25	GSP	DHB
4	REMOVED SIDE WINDOWS	18/02/25	GSP	AH
5	WITHOUT HRV	03/03/25	GSP	AH



Satt Associates Inc.
Always Striving For Excellence


#206, 3132 Parsons Road NW, Edmonton, AB, T6N 1L6
(587) 315-6867
design@sattengg.com
www.sattengg.com



JOB# : SAD24-494-14

FIRST FLOOR PLAN

SHEET: A2.02
SCALE 3/16" = 1'-0"

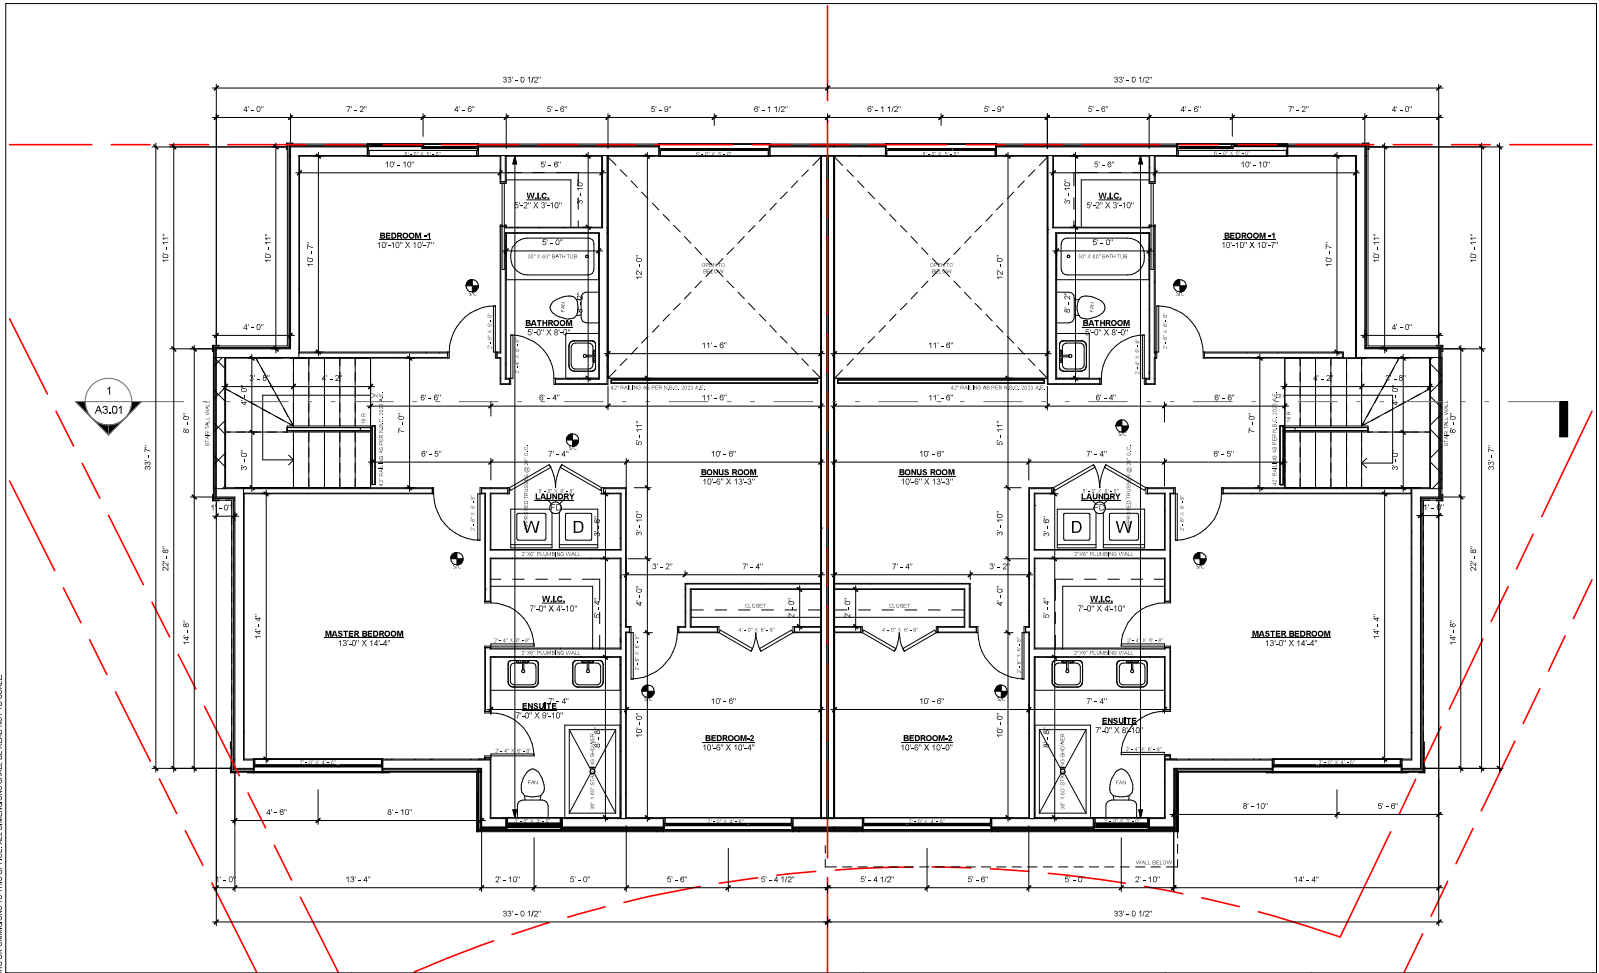

ADMIRE CUSTOM HOMES

LOT 21&22 BLOCK 10 PLAN 132 3221
48.50 HAZELWOOD LANE, SPRUCE GROVE, AB
HILLDOWNS

No.	Description	dd/mm/yy	dwn by	chk by
A	ISSUED FOR REVIEW	12/09/24	PHP	DHB
B	ISSUED FOR REVIEW	19/09/24	PHP	DHB
0	ISSUED FOR REVIEW	20/09/24	PHP	DHB
1	ARCHITECTURAL CONTROL	04/12/24	PHP	AH
2	ARCHITECTURAL CONTROL	17/12/24	GSP	AH
3	ISSUED FOR REVIEW	22/01/25	GSP	DHB
4	REMOVED SIDE WINDOWS	18/02/25	GSP	AH
5	WITHOUT HRV	03/03/25	GSP	AH



#206, 3132 Parsons Road NW, Edmonton, AB, T6N 1L6
(587) 315-6887
design@sattengg.com
www.sattengg.com



JOB#: SAD24-494-14

SECOND FLOOR PLAN

SHEET: A2.03

SCALE 3/16" = 1'-0"