

© Satt Associates Inc. 3D RENDERING: BUILDER/OWNER/ARCHITECT'S RESPONSIBILITY. NOT TO BE USED FOR CONSTRUCTION PURPOSES. DISCLAIMER: CONCEPT RENDERING ONLY. NOT TO BE USED FOR CONSTRUCTION PURPOSES.

**DRAWING INDEX**

- A1.00 COVER PAGE
- A1.01 SITE PLAN
- A2.01 FRONT & REAR ELEVATION
- A2.02 LEFT ELEVATION
- A2.03 RIGHT ELEVATION
- A3.01 BASEMENT FLOOR PLAN
- A3.02 FIRST FLOOR PLAN
- A3.03 SECOND FLOOR PLAN
- A3.04 ROOF FLOOR PLAN
- A4.01 BUILDING SECTION A
- A4.02 BUILDING SECTION B
- A5.01 3D PERSPECTIVES

**YORK CUSTOM HOMES**

LOT 10 BLOCK 20 PLAN 2298HW  
9747, 158 STREET NW, EDMONTON, AB



**NOTE:**  
THE BASIC 3D RENDERING SHOWN IS ONLY FOR GRAPHICAL REPRESENTATION ONLY. IT SHOULD NOT BE USED TO SERVE ANY CONSTRUCTION PURPOSES.

**YORK CUSTOM HOMES**  
  
LOT 10 BLOCK 20 PLAN 2298HW  
9747, 158 STREET NW, EDMONTON, AB

| No. | Description         | dd/mm/yy | dwn by | chk by |
|-----|---------------------|----------|--------|--------|
| A   | ISSUED FOR REVIEW   | 05/07/25 | SPR    | DHB    |
| B   | CHANGE IN ELEVATION | 25/07/25 | PHP    | DHB    |
| C   | CONCEPT CHANGE      | 15/11/25 | SJM    | DHB    |
|     |                     |          |        |        |

**Satt Associates Inc.**  
*Always Striving For Excellence*


#206, 3132 Parsons Road NW, Edmonton, AB, T6N 1L6  
(587) 315-6887  
design@sattengg.com  
www.sattengg.com



|                   |
|-------------------|
| JOB# :SAD25-463-4 |
| COVER PAGE        |
| SHEET: A1.00      |
| SCALE             |

Printed : 17-11-2025 18:35:10



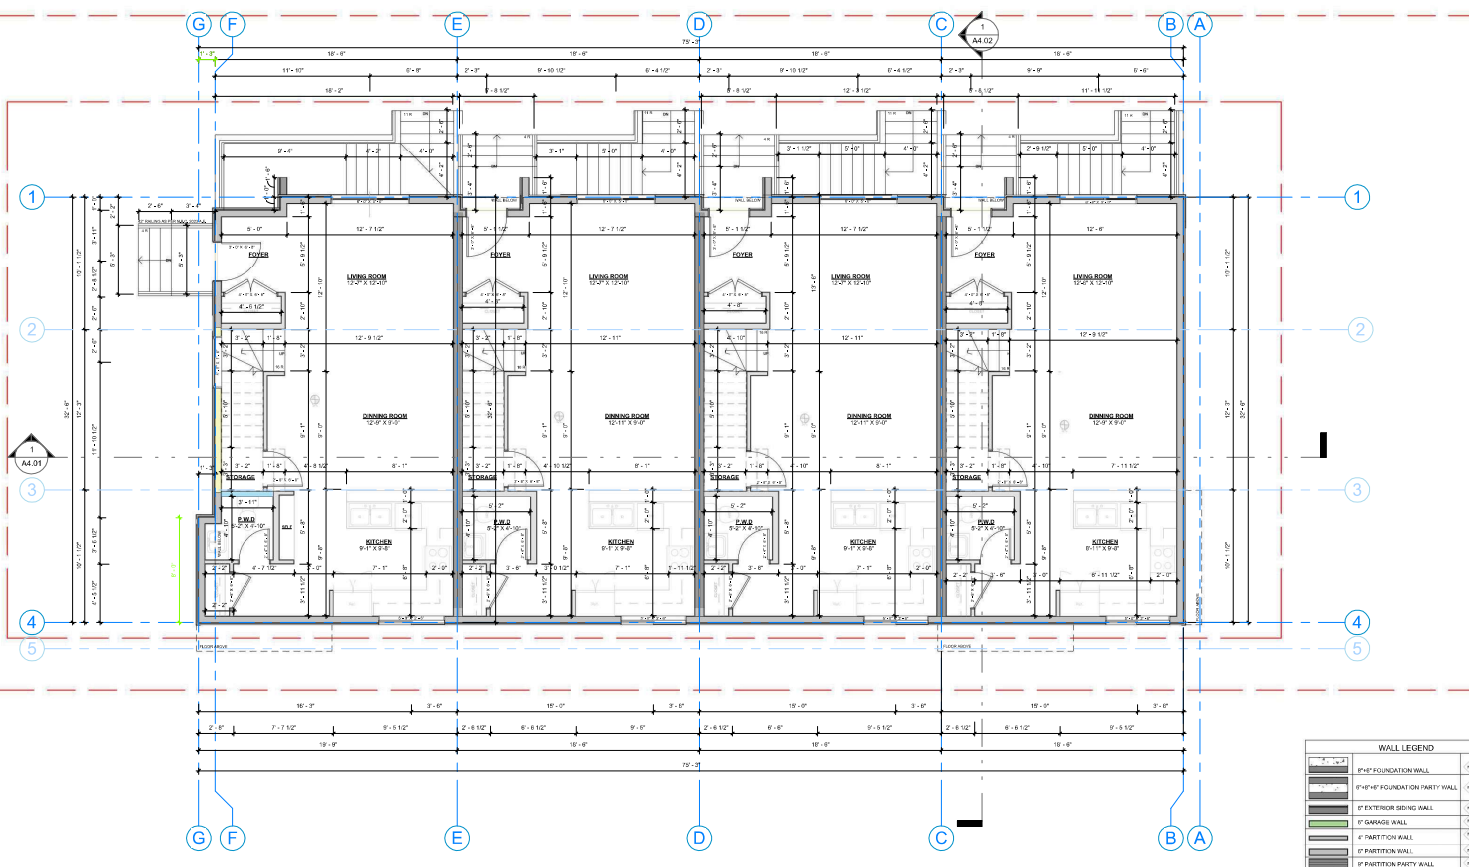

| WALL LEGEND |                                  |
|-------------|----------------------------------|
| [Symbol]    | 8" x 8" FOUNDATION WALL          |
| [Symbol]    | 8" x 8" FOUNDATION ON PARTY WALL |
| [Symbol]    | 8" EXTERIOR SIDING WALL          |
| [Symbol]    | 8" GIMMICK WALL                  |
| [Symbol]    | 8" PARTITION WALL                |
| [Symbol]    | 8" PARTITION PARTY WALL          |
| [Symbol]    | 8" PARTITION ENTRY WALL          |
| [Symbol]    | 8" STAIR TALL WALL               |
| [Symbol]    | 8" FOUNDATION WALL               |
| [Symbol]    | 8" PLUMBING WALL                 |

**YORK CUSTOM HOMES**  
 LOT 10 BLOCK 20 PLAN 2298HW  
 9747, 158 STREET NW, EDMONTON, AB


| No. | Description         | dd/mm/yy | dwn by | chk by |
|-----|---------------------|----------|--------|--------|
| A   | ISSUED FOR REVIEW   | 05/07/25 | SPR    | DHB    |
| B   | CHANGE IN ELEVATION | 25/07/25 | PHP    | DHB    |
| C   | CONCEPT CHANGE      | 15/11/25 | SJM    | DHB    |
|     |                     |          |        |        |

**Satt Associates Inc.**  
*Always Striving For Excellence*

#206, 3132 Parsons Road NW, Edmonton, AB, T6N 1L6  
 (587) 315-6887  
 design@sattengg.com  
 www.sattengg.com



JOB#: SAD25-463-4  
**FIRST FLOOR PLAN**  
 SHEET: A3.02  
 SCALE 3/16" = 1'-0"

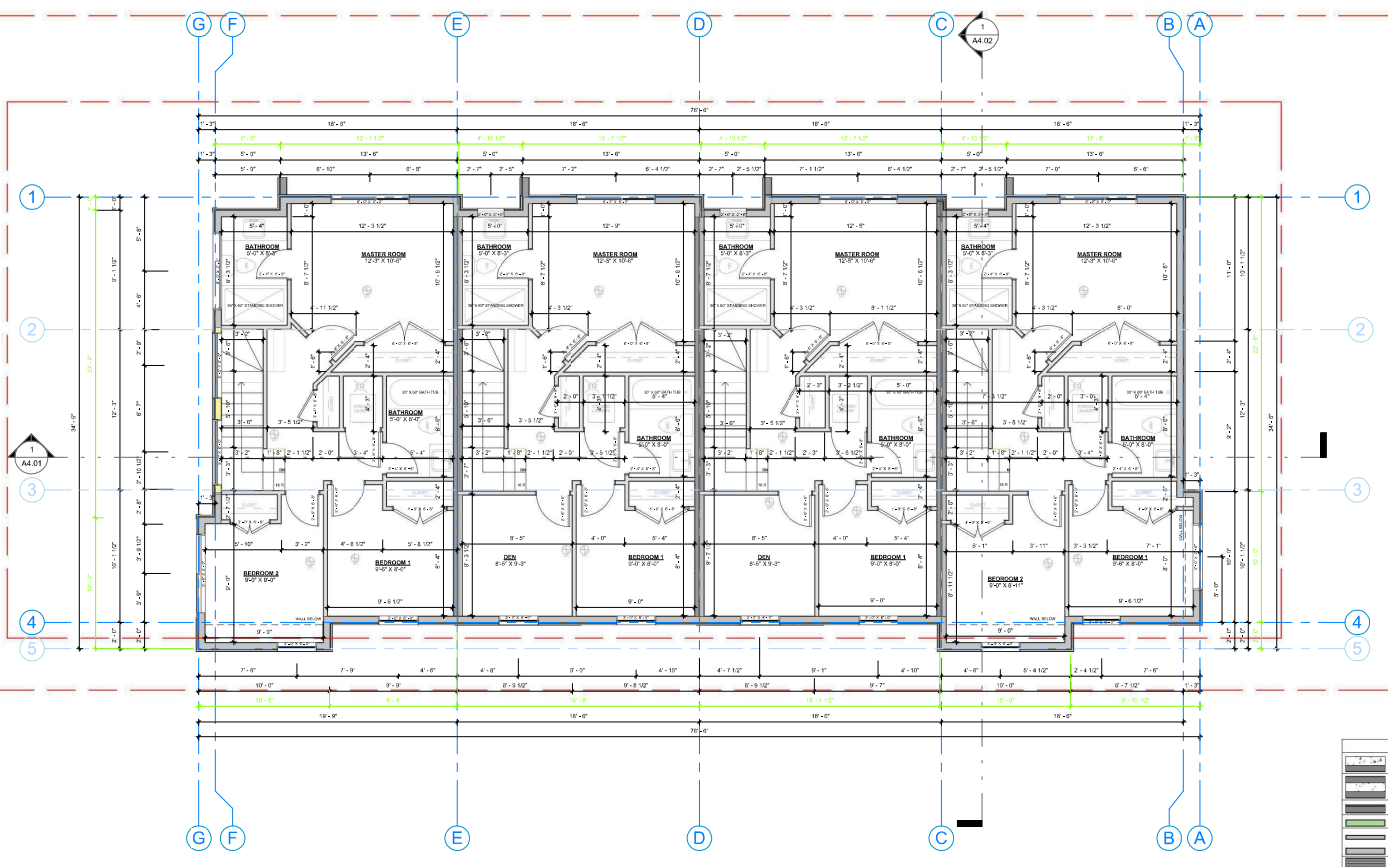

| WALL LEGEND |                          |
|-------------|--------------------------|
|             | 8' FOUNDATION WALL       |
|             | 8' FOUNDATION PARTY WALL |
|             | 8' EXTERIOR SIDING WALL  |
|             | 8' GARAGE WALL           |
|             | 8' PARTITION WALL        |
|             | 8' PARTITION PARTY WALL  |
|             | 8' STAIR TALL WALL       |
|             | 8' FILLING WALL          |

**YORK CUSTOM HOMES**  
 LOT 10 BLOCK 20 PLAN 2298HW  
 9747, 158 STREET NW, EDMONTON, AB

| No. | Description         | dd/mm/yy | dwn by | chk by |
|-----|---------------------|----------|--------|--------|
| A   | ISSUED FOR REVIEW   | 05/07/25 | SPR    | DHB    |
| B   | CHANGE IN ELEVATION | 25/07/25 | PHP    | DHB    |
| C   | CONCEPT CHANGE      | 15/11/25 | SJM    | DHB    |
|     |                     |          |        |        |

**Satt Associates Inc.**  
*Always Striving For Excellence*

#206, 3132 Parsons Road NW, Edmonton, AB, T6N 1L6  
 (587) 315-8887  
 design@sattengg.com  
 www.sattengg.com



JOB#: SAD25-463-4  
**SECOND FLOOR PLAN**  
 SHEET: A3.03  
 SCALE 3/16" = 1'-0"